




University Unification

Fiona Mihalatos and Joseph Leaming

Table of Contents


Precedent	pg 2
Sections	pg 3 -5
Elevations and Details	pg 6-7
Plans	pg 8-12
Renders	pg 13-18
Models	

Frank Lloyd Wright's Fontana Boathouse - Buffalo, NY

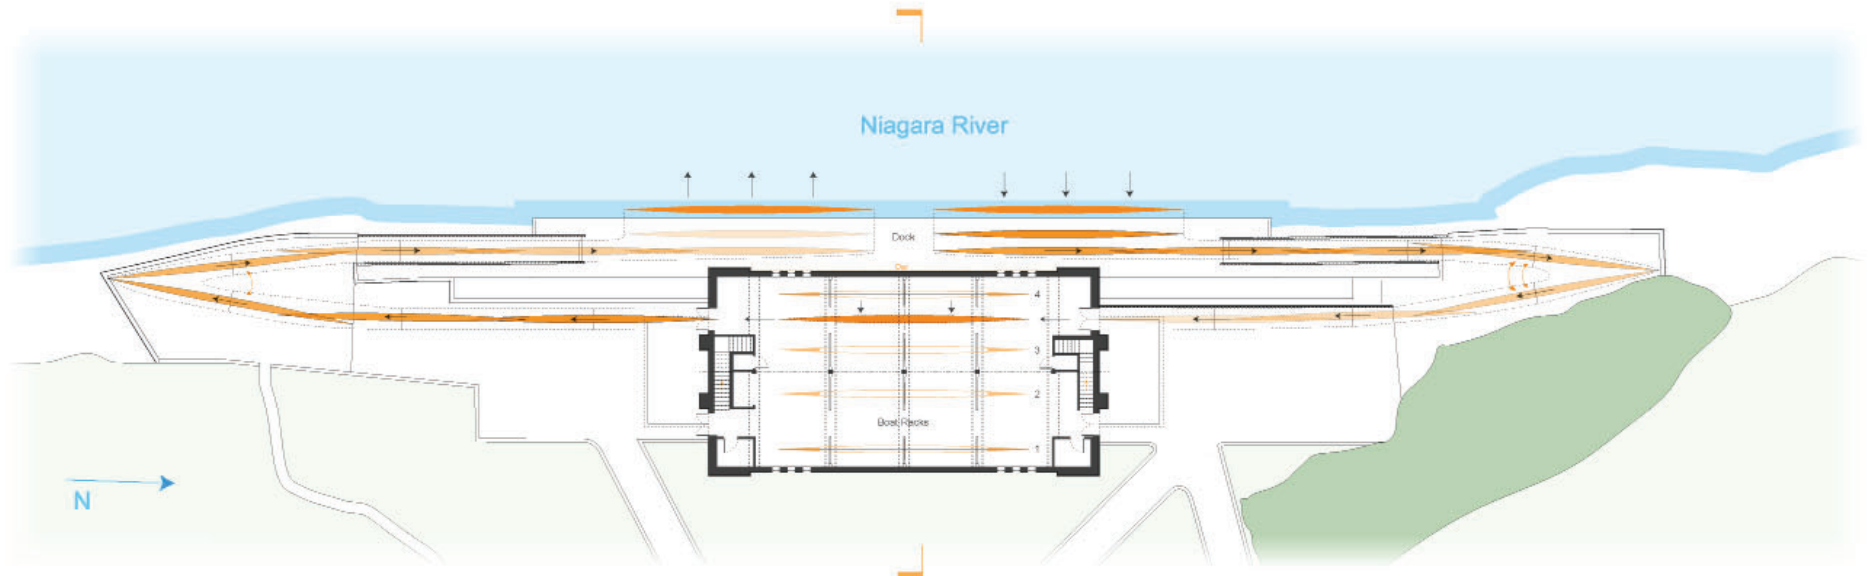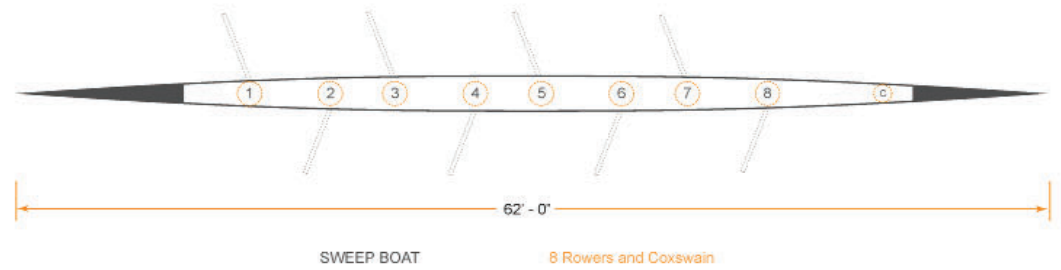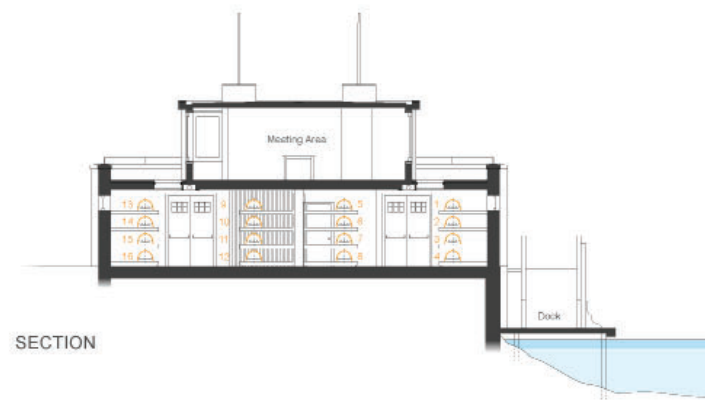

BOATHOUSE PLAN



PLUMBING RISER DIADRAM

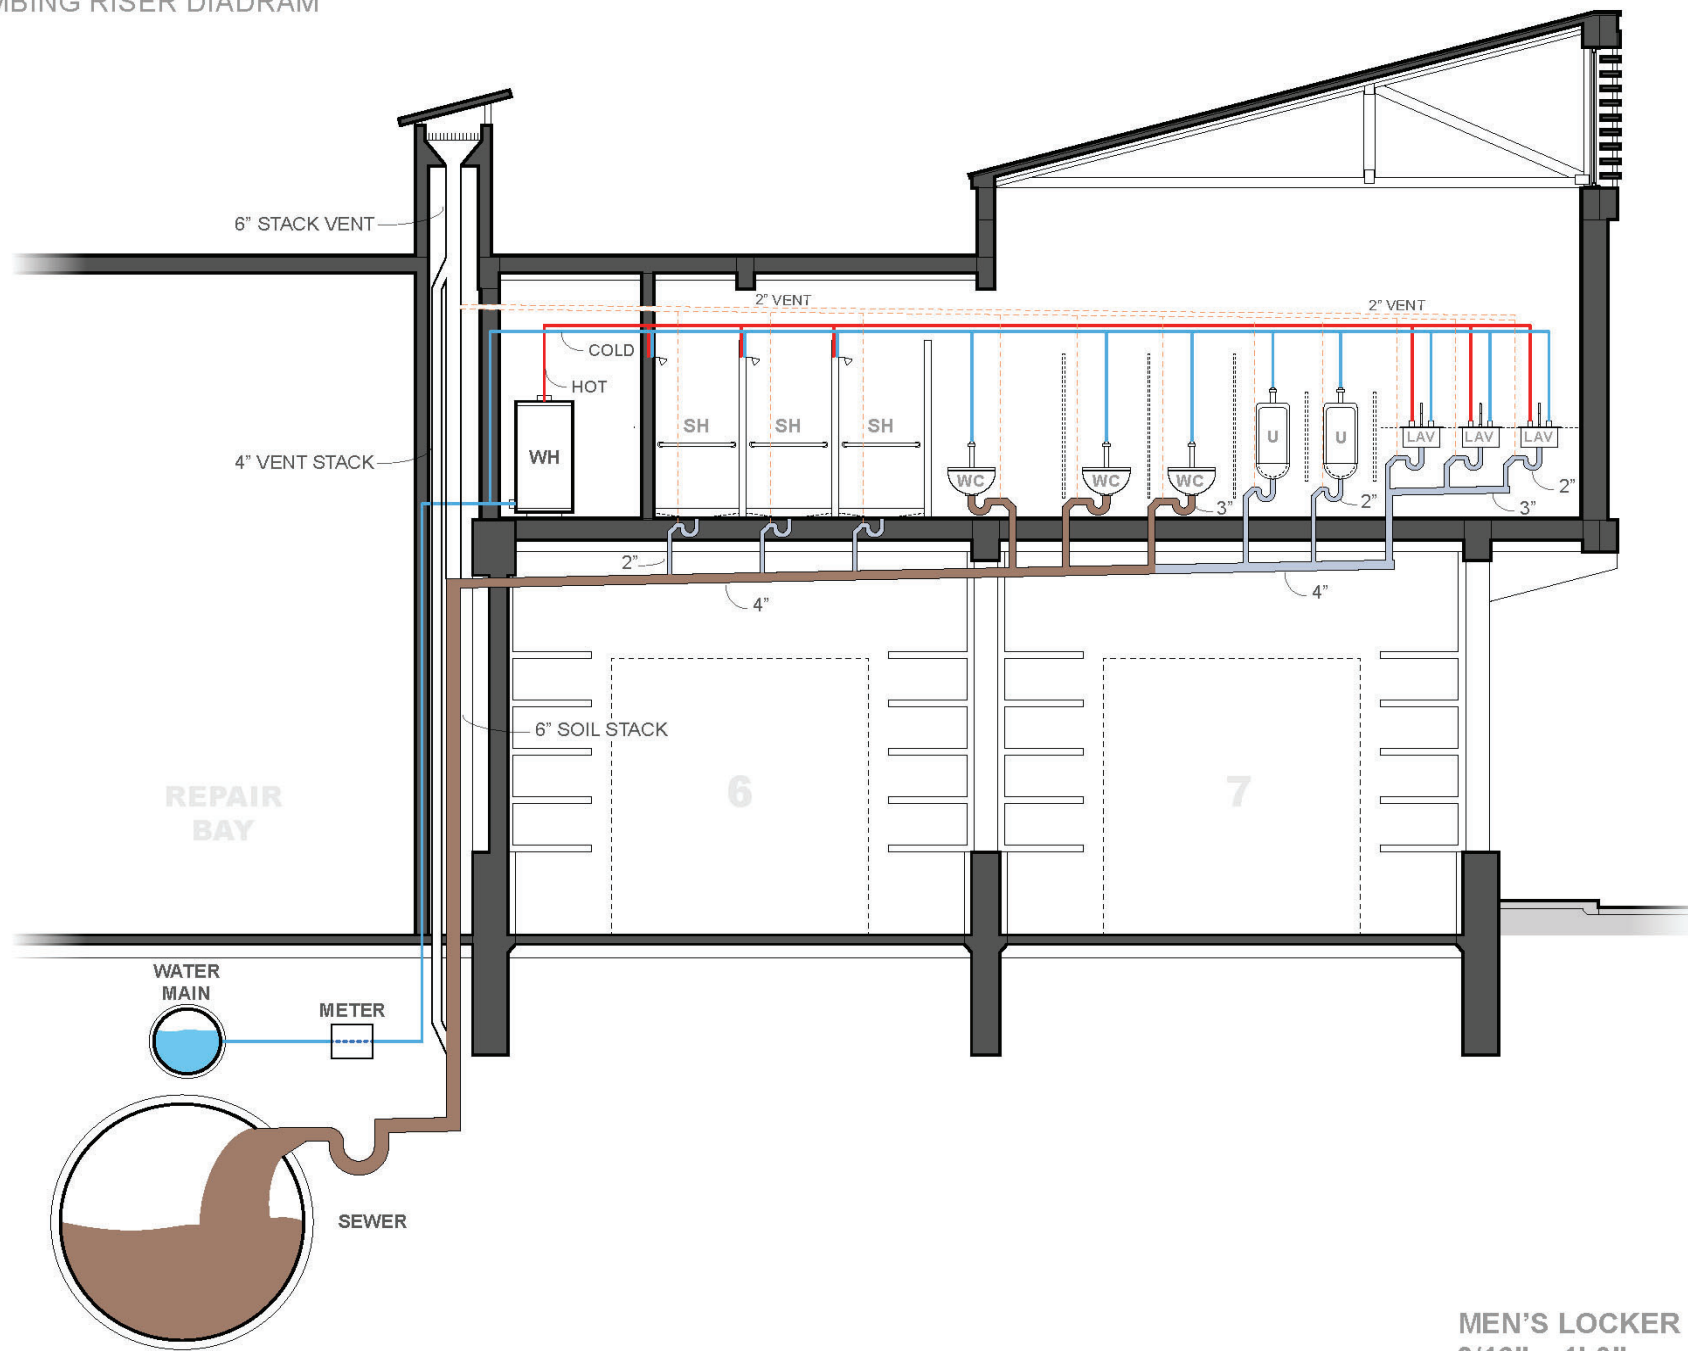

MEN'S LOCKER ROOM
3/16" = 1'-0"


Scale: 1/8"=1'-0

S1

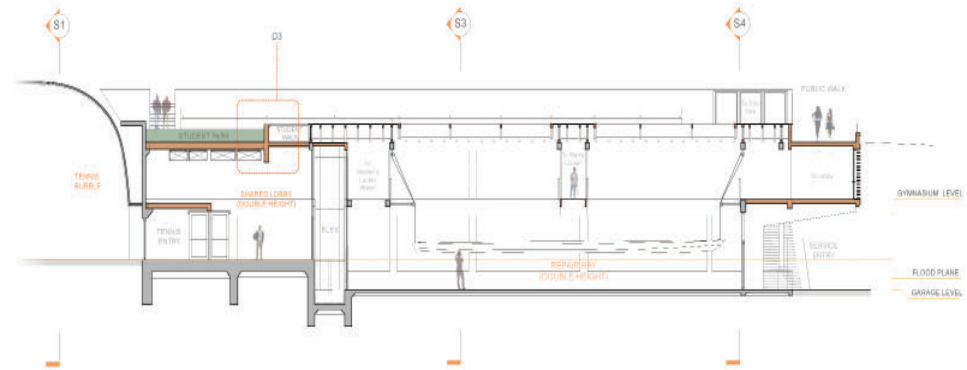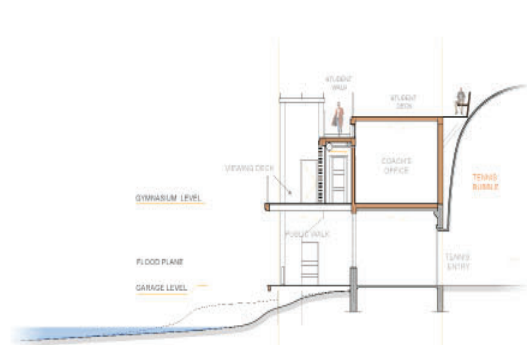


S2



S3

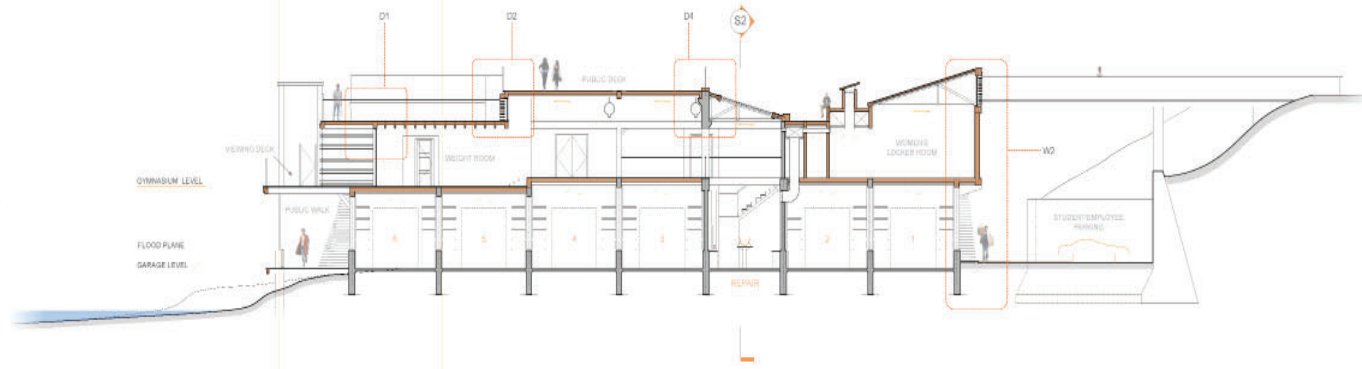

S4

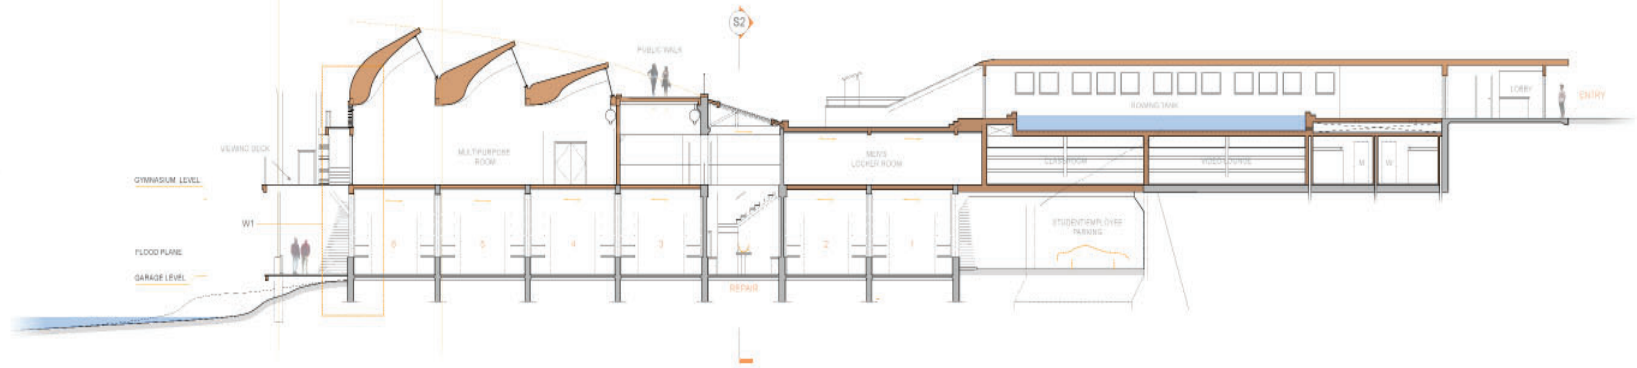


Scale: 3/4"=1'-0

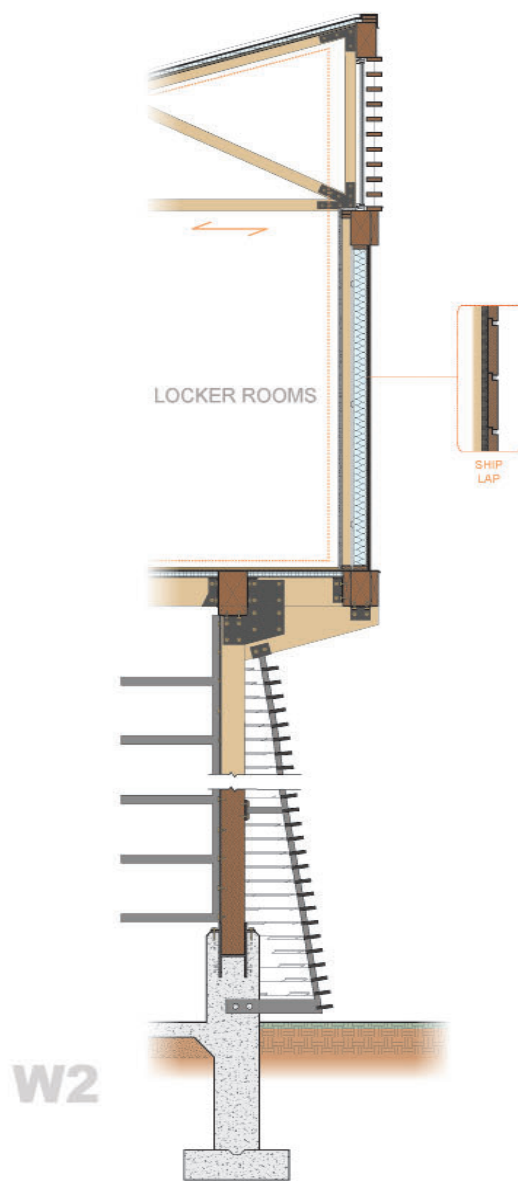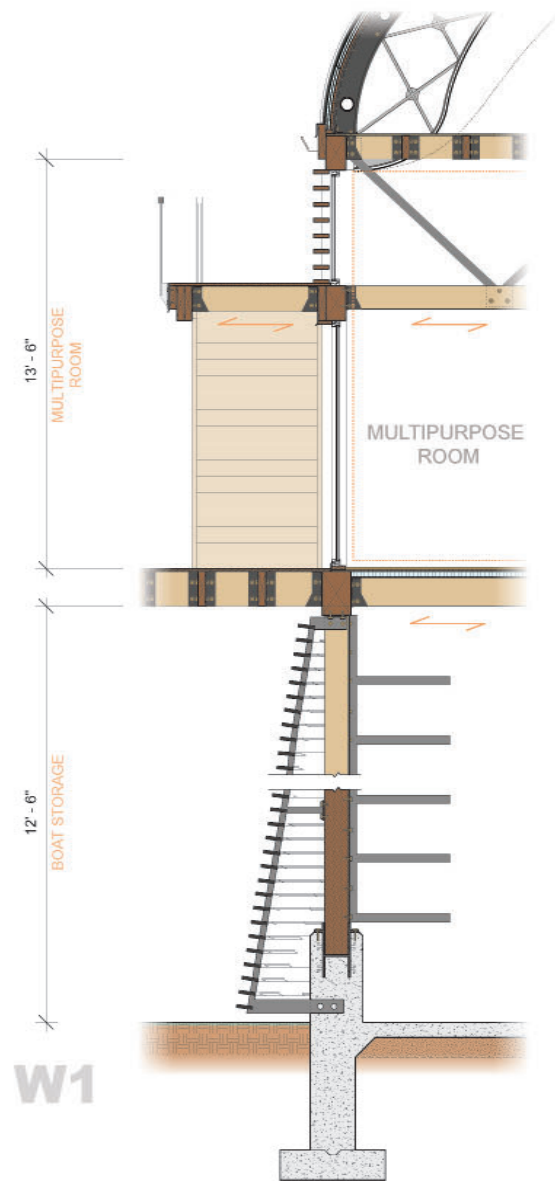


D1




D2

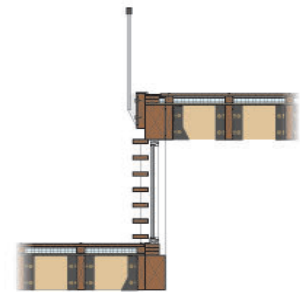

D3

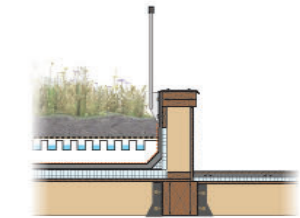

D4

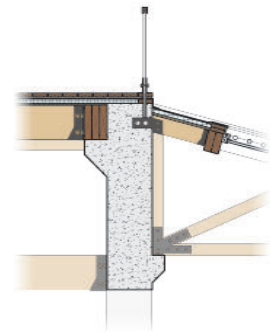


EAST ELEVATION

GYMNASIUM LEVEL

FLOOD PLANE

GARAGE LEVEL

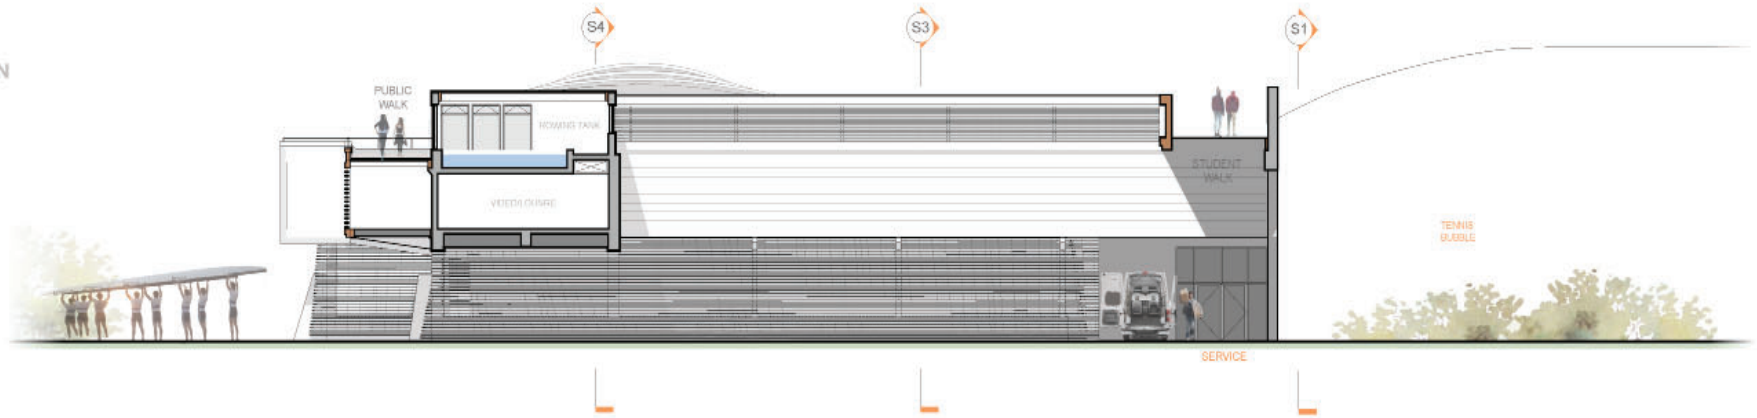


SOUTH ELEVATION

GYMNASIUM LEVEL

FLOOD PLANE

GARAGE LEVEL

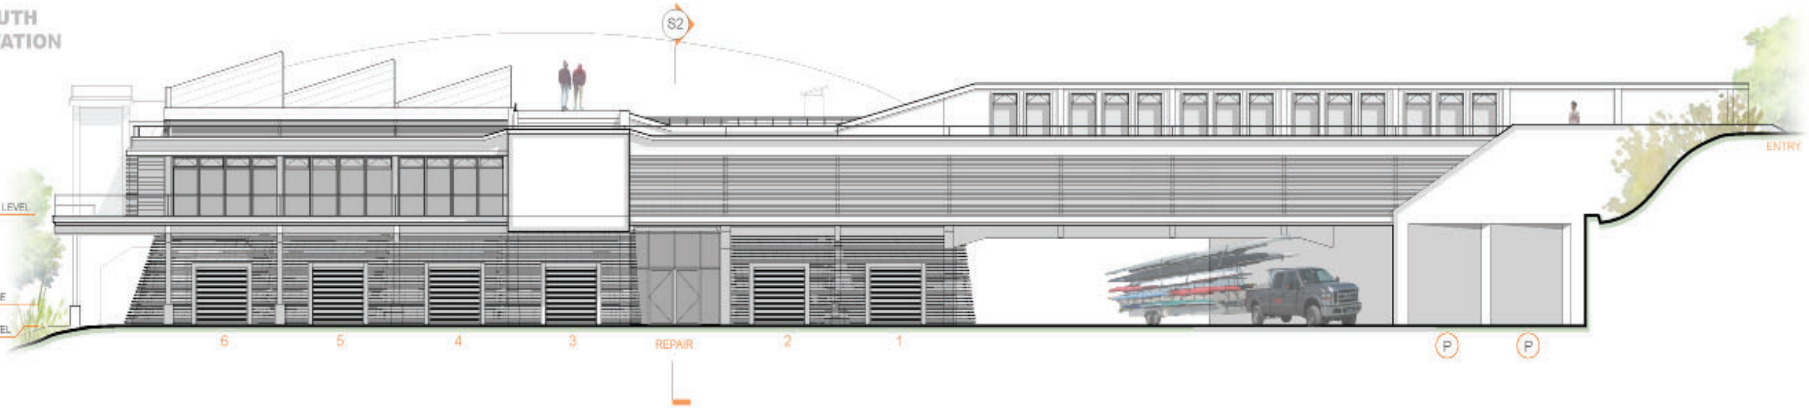


WEST ELEVATION


GYMNASIUM LEVEL


FLOOD PLANE

GARAGE LEVEL

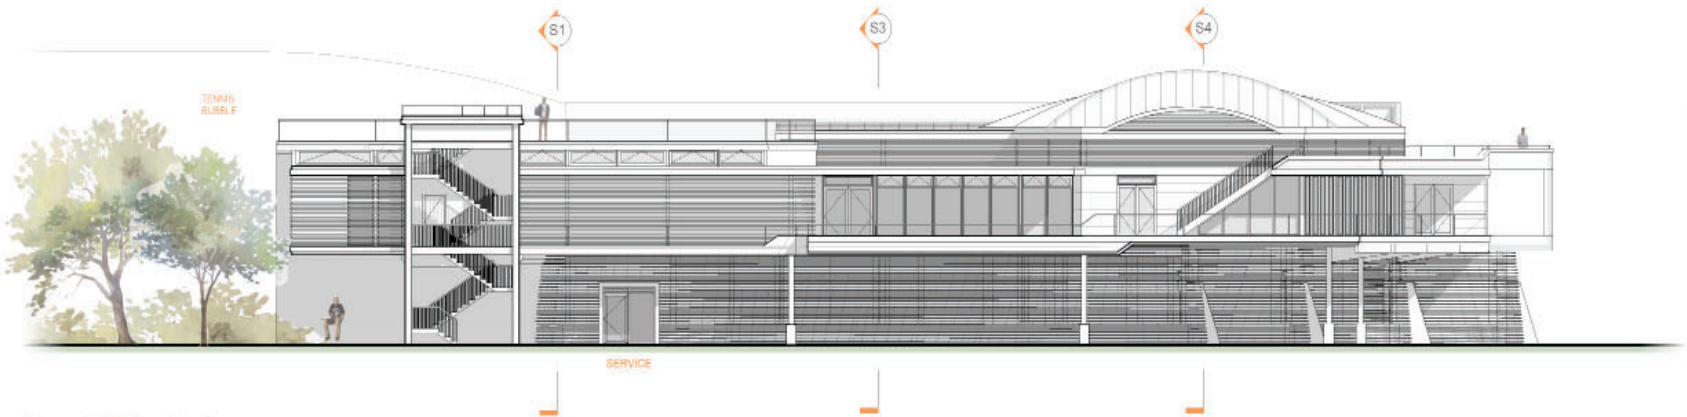

Scale: 1/8"=1'-0"

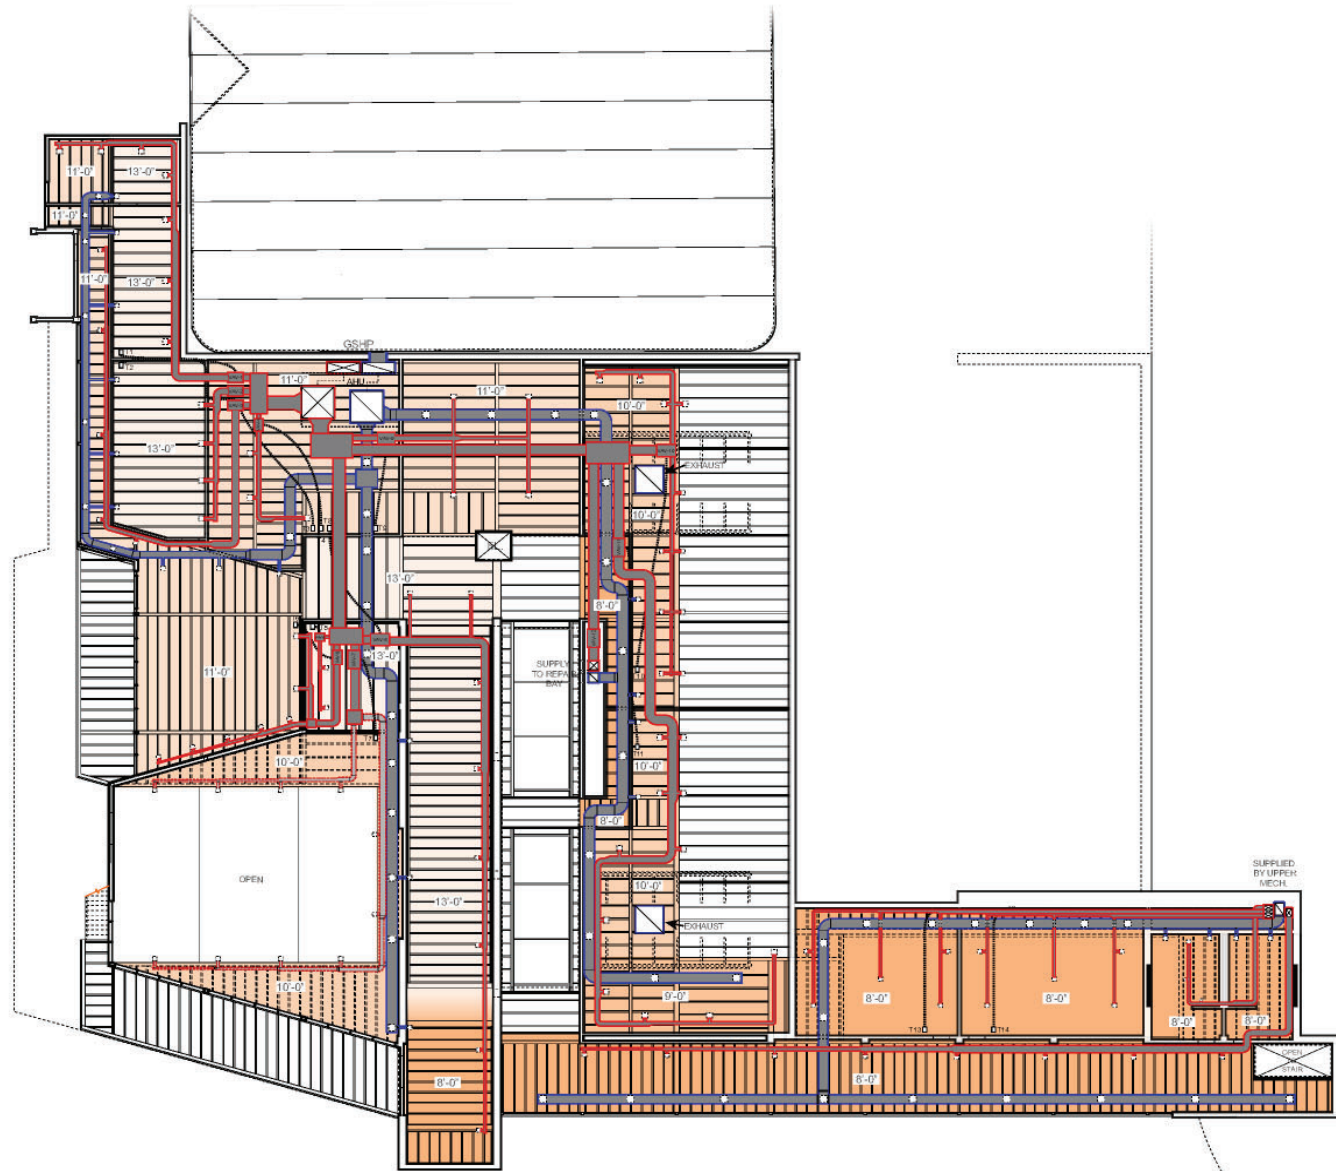

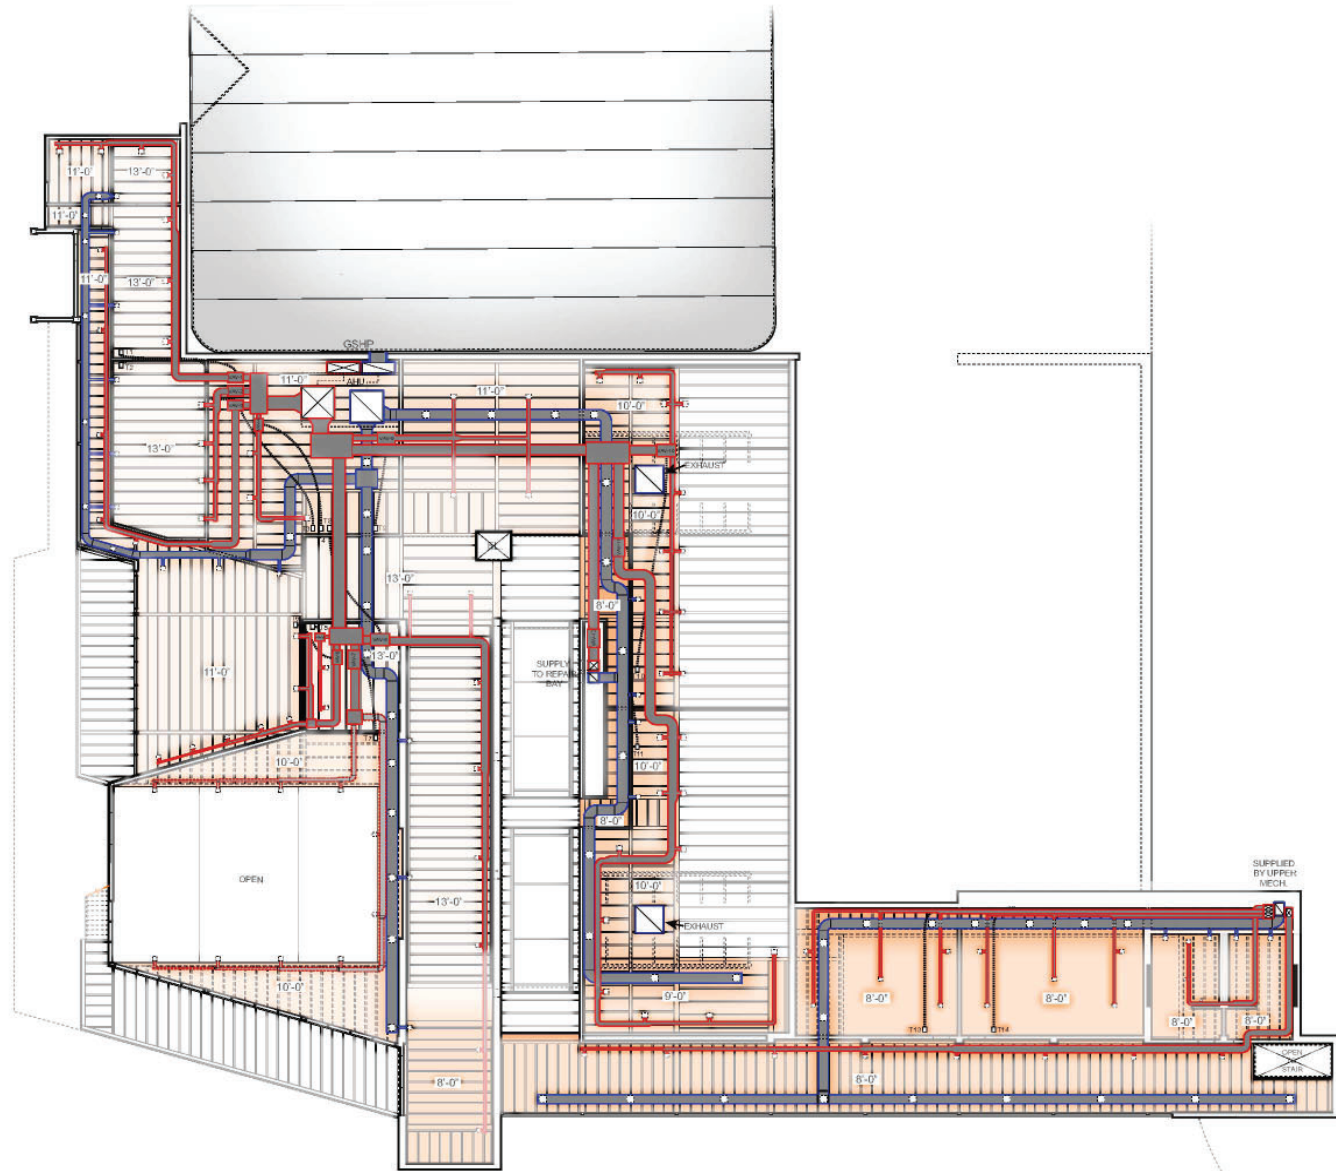

Scale: 1/8"=1'-0"

